



NOTES

- All co-ordinates, levels, dimensions and discrepancies are to be reported to the architect immediately.
- This drawing is to be read in conjunction with all other Engineers' drawings, details and specification.
- For site information and dimensions please refer to commissioned measured survey.
- All drawings to be read in conjunction with architectural specification.
- Do not scale from these drawings. Use figured dimensions only.
- All dimensions in mm.

KEY

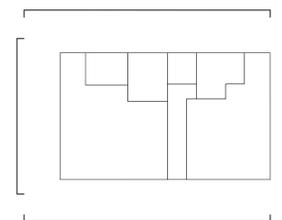

Proposed Application Boundary

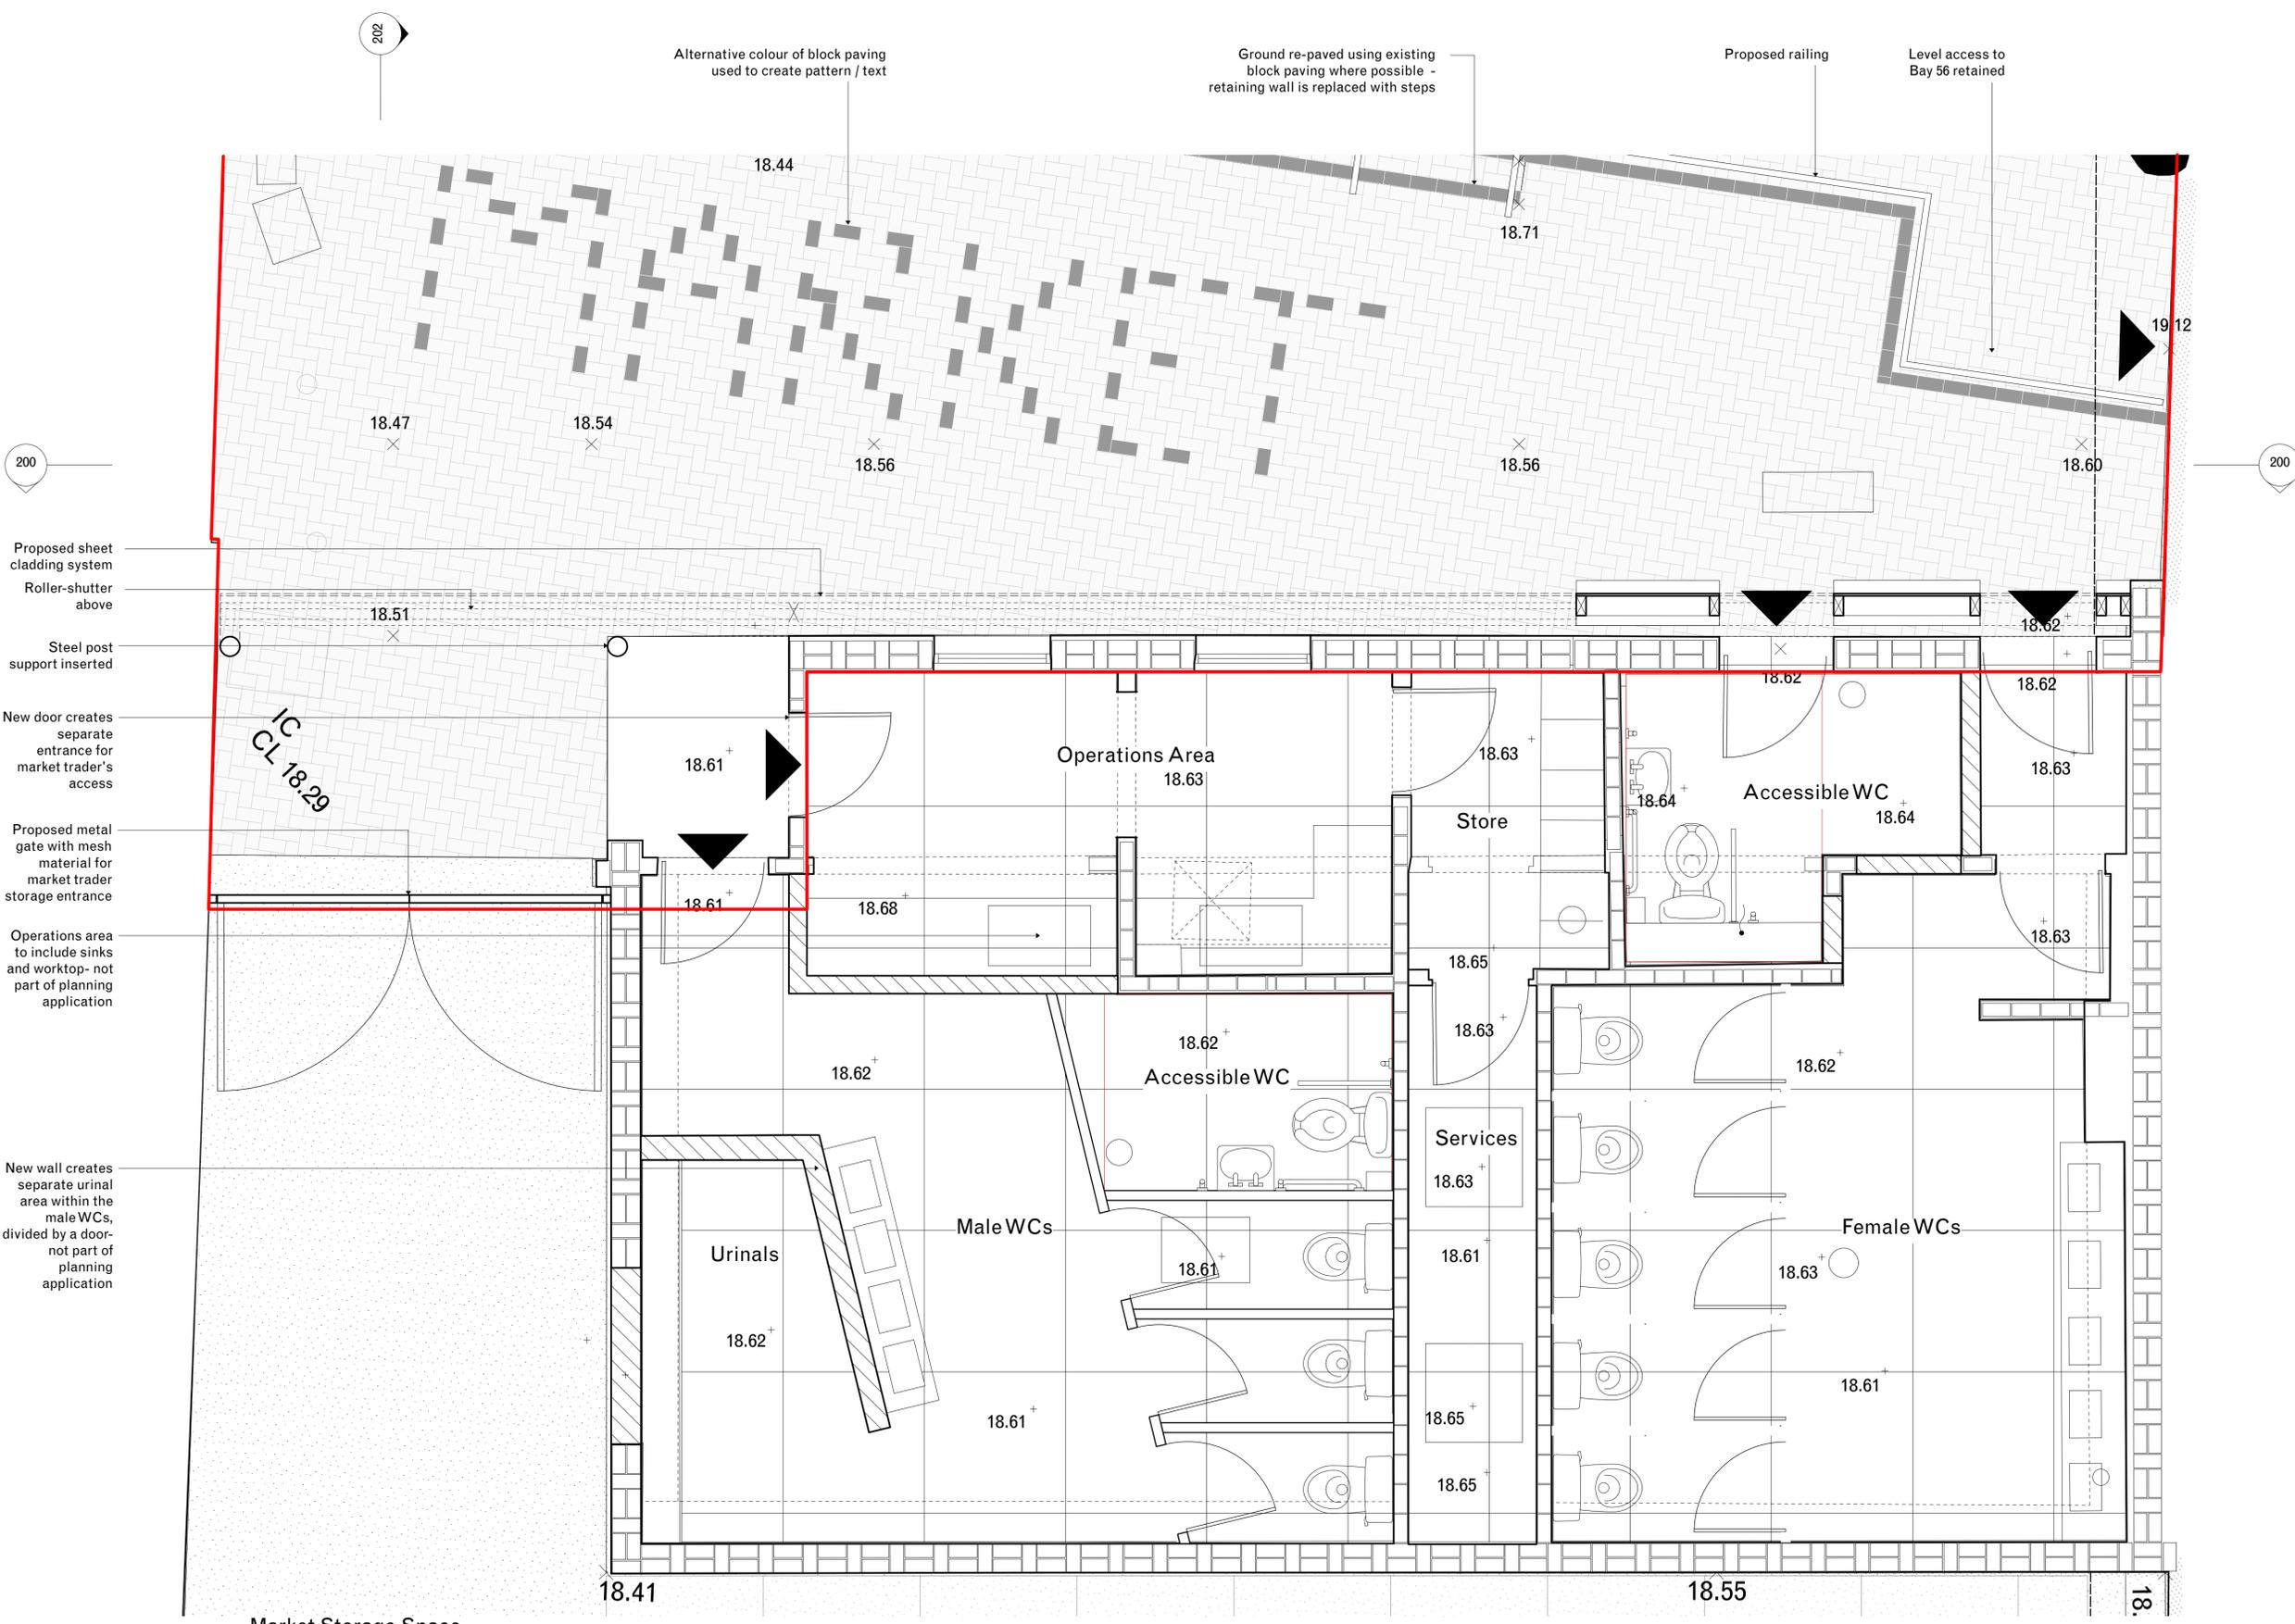

200

200

201

201

202

Revision

-	PLANNING SUBMISSION	22.06.2022
A	REVISED SCALE BAR	28.06.2022